


ELEVATION 01
E01 1:100

ELEVATION 02
E02 1:100

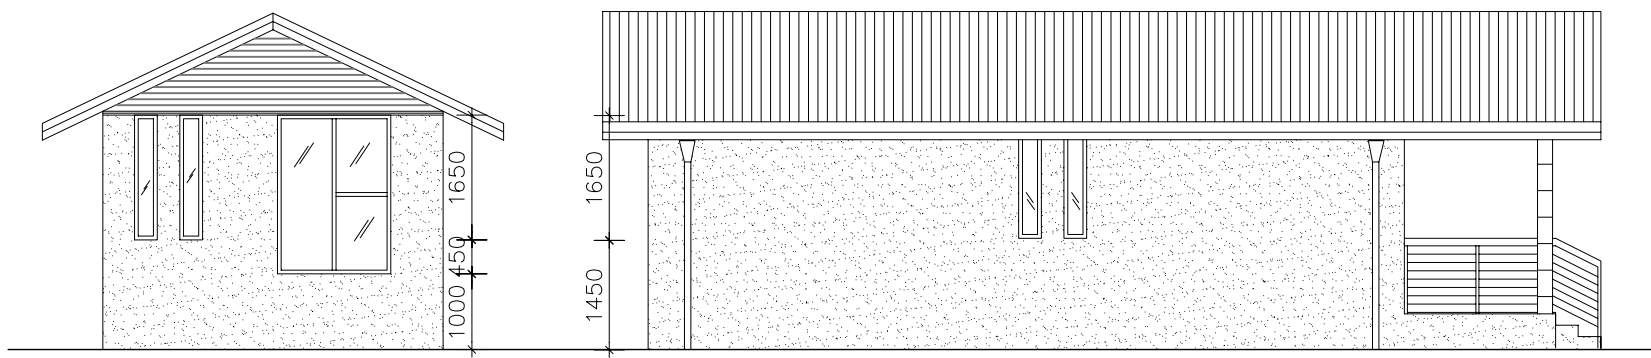

ELEVATION 03
E01 1:100

ELEVATION 04
E02 1:100

Date	Issue	Amendment
28.02.06		Preliminary Issue
17.05.06		For Information

Client:

Elite
Relocatable Homes

40 YEO ST NEUTRAL BAY
2089

Project
2 Bedroom 54sqm

Drawing Title
ELEVATIONS

**pouné parsanejad
esign**

Pouné Design
4/24 Barnatt Street
Dunedin 9009

pr: +61 2 9503 2092
m: +61 4 444 04 680
p@pounadedesign.com
www.pounadedesign.com

Scale	Date	Drn	Dwg.No./Issue
1:50(A4)	17.05.06	pp	A01 1